


MAINTENANCE FLOOR PLAN

Group: _____ Event: _____ Date: _____ Rec'd _____
 Contact: _____ Start Time: _____ Set-up: _____ Approved: _____
 Phone: _____ Breakdown: _____ Maint: _____

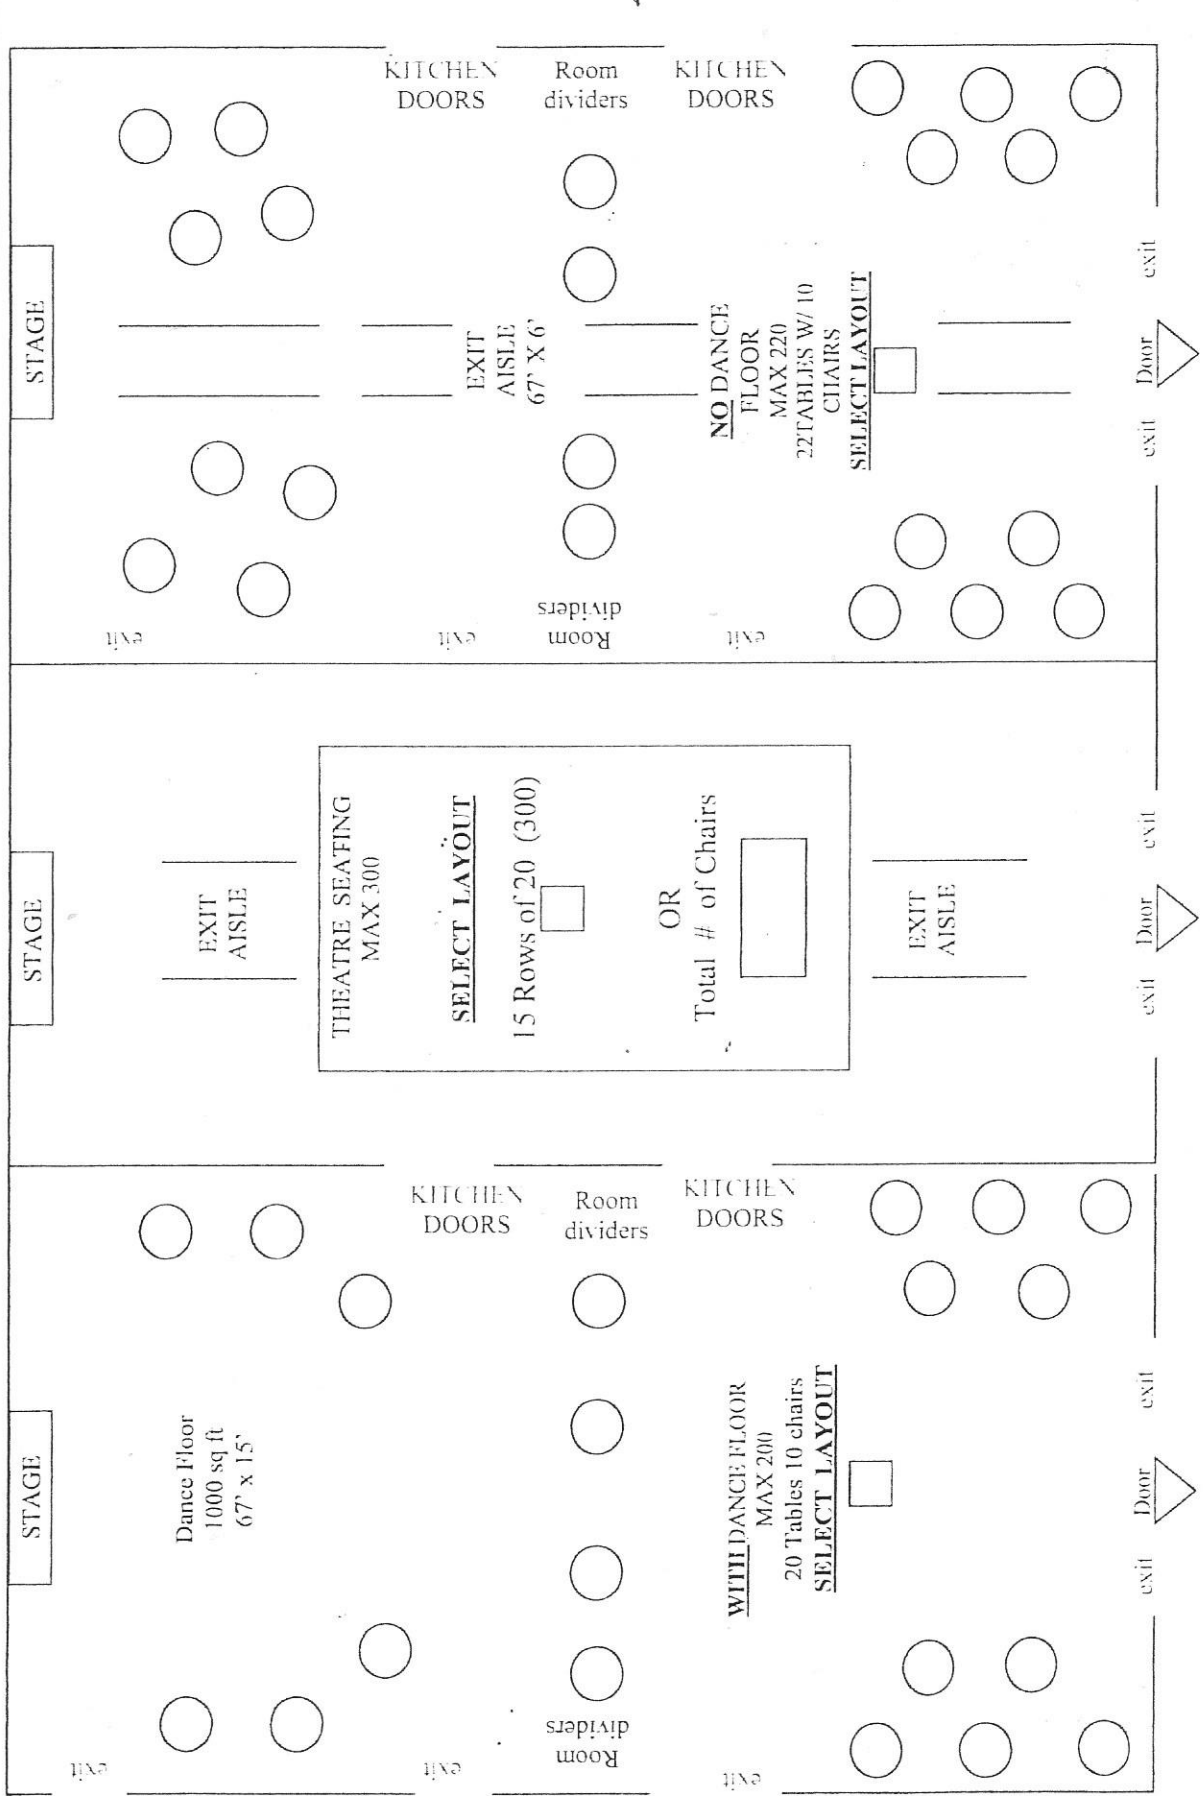

Tables are arranged by Maintenance to adhere to fire codes

○ Check here if you need to use the other side for your own layout design (DO NOT BLOCK DOOR EXITS)